




OPTION 1
PAVEMENT JUNCTURE
N.T.S.

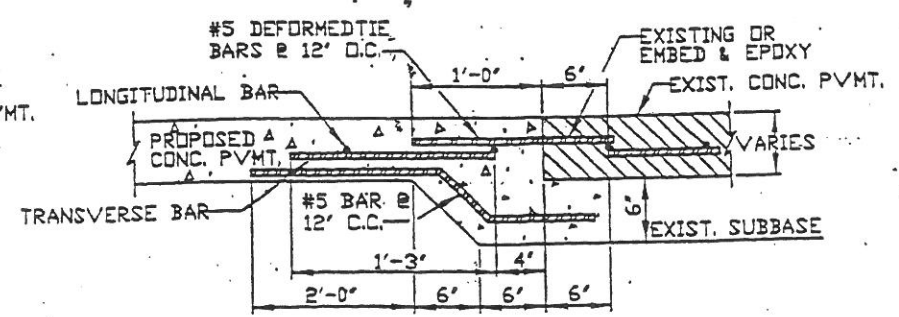

OPTION 2
PAVEMENT JUNCTURE
N.T.S.


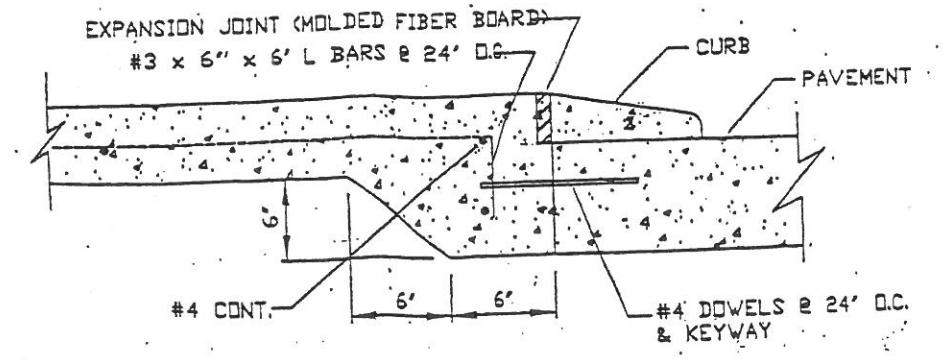


CONNECTION DETAIL
RESIDENTIAL DRIVEWAY & CONNECTION DETAIL
4" MOUNTABLE LAYDOWN CURBED PAVEMENT
N.T.S.

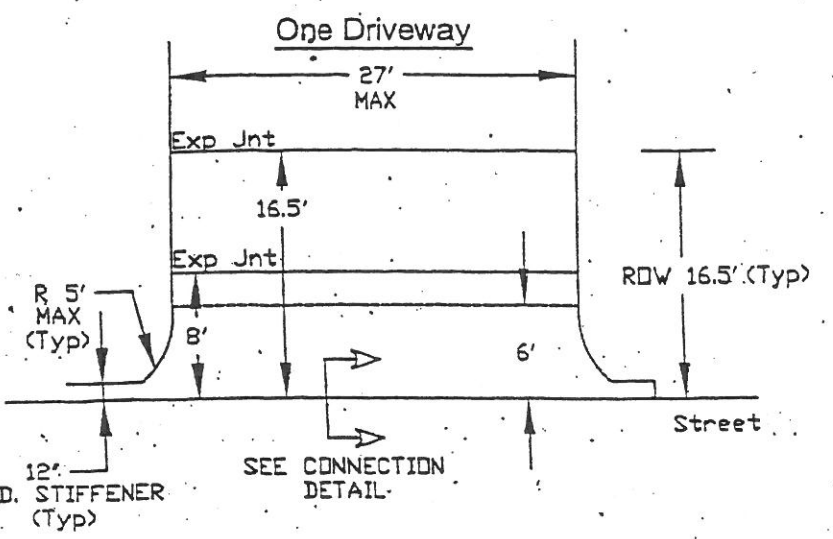

NOTE: A PERMIT IS REQUIRED FOR RESIDENTIAL DRIVEWAY CONSTRUCTION.

Note: Circle driveways or added driveways cannot be closer than 24 ft. from each other. Also both driveways cannot be more than 36 ft. together (added together) or 27 ft. for single driveway.

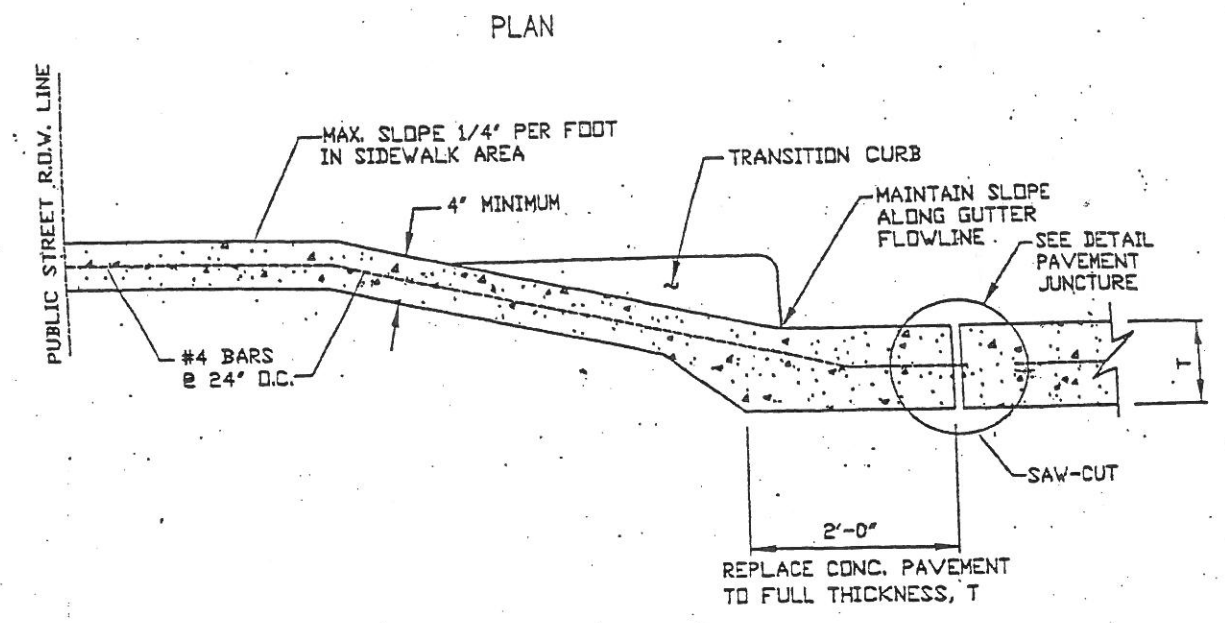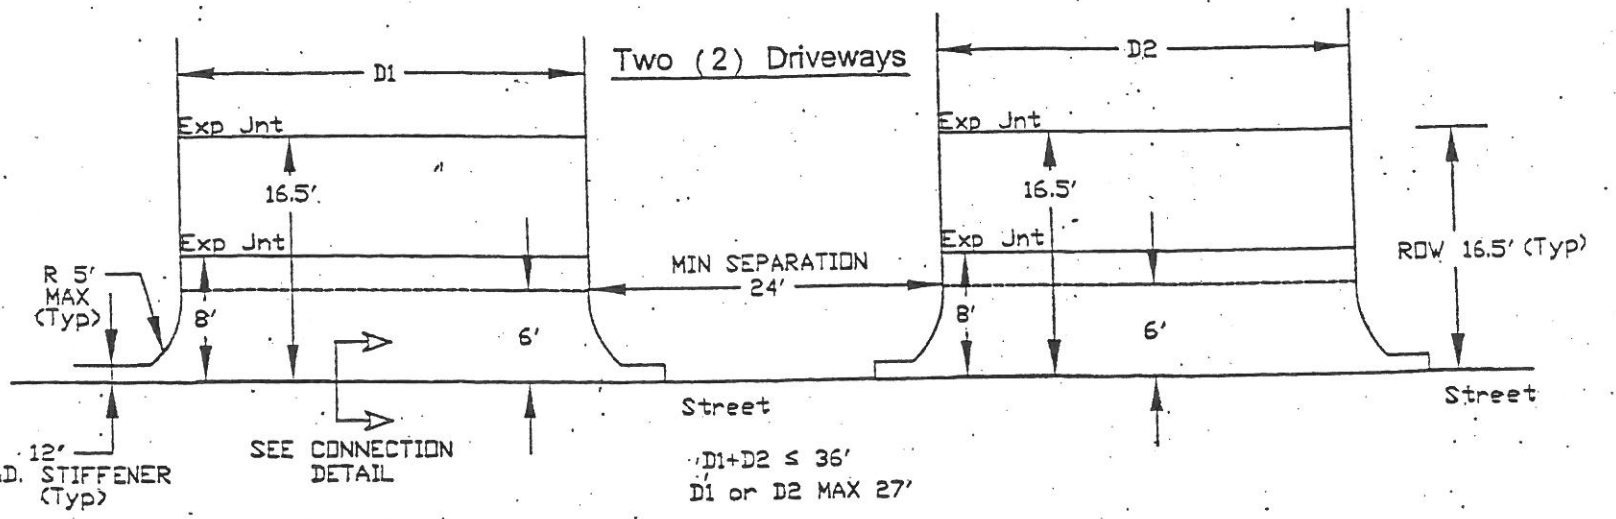

CONNECTION DETAIL
RESIDENTIAL DRIVEWAY & CONNECTION DETAIL
6" OR GREATER CURBED PAVEMENT
N.T.S.

RESIDENTIAL DRIVEWAY STANDARDS